







LANDSCAPE LEGEND

-  3m WIDE ASPHALT MULTIWAY, SEE L001-200 FOR MATERIAL AND INSTALLATION DETAILS
-  BY OTHERS

NOTE:

1. FINAL TRAIL ALIGNMENT TO BE STAKED OUT BY CONSULTANT PRIOR TO CONSTRUCTION.
2. TRAIL SLOPE AND GRADE TO MATCH EXISTING GROUND TERRAIN AS TO PROMOTE SURFACE DRAINAGE.

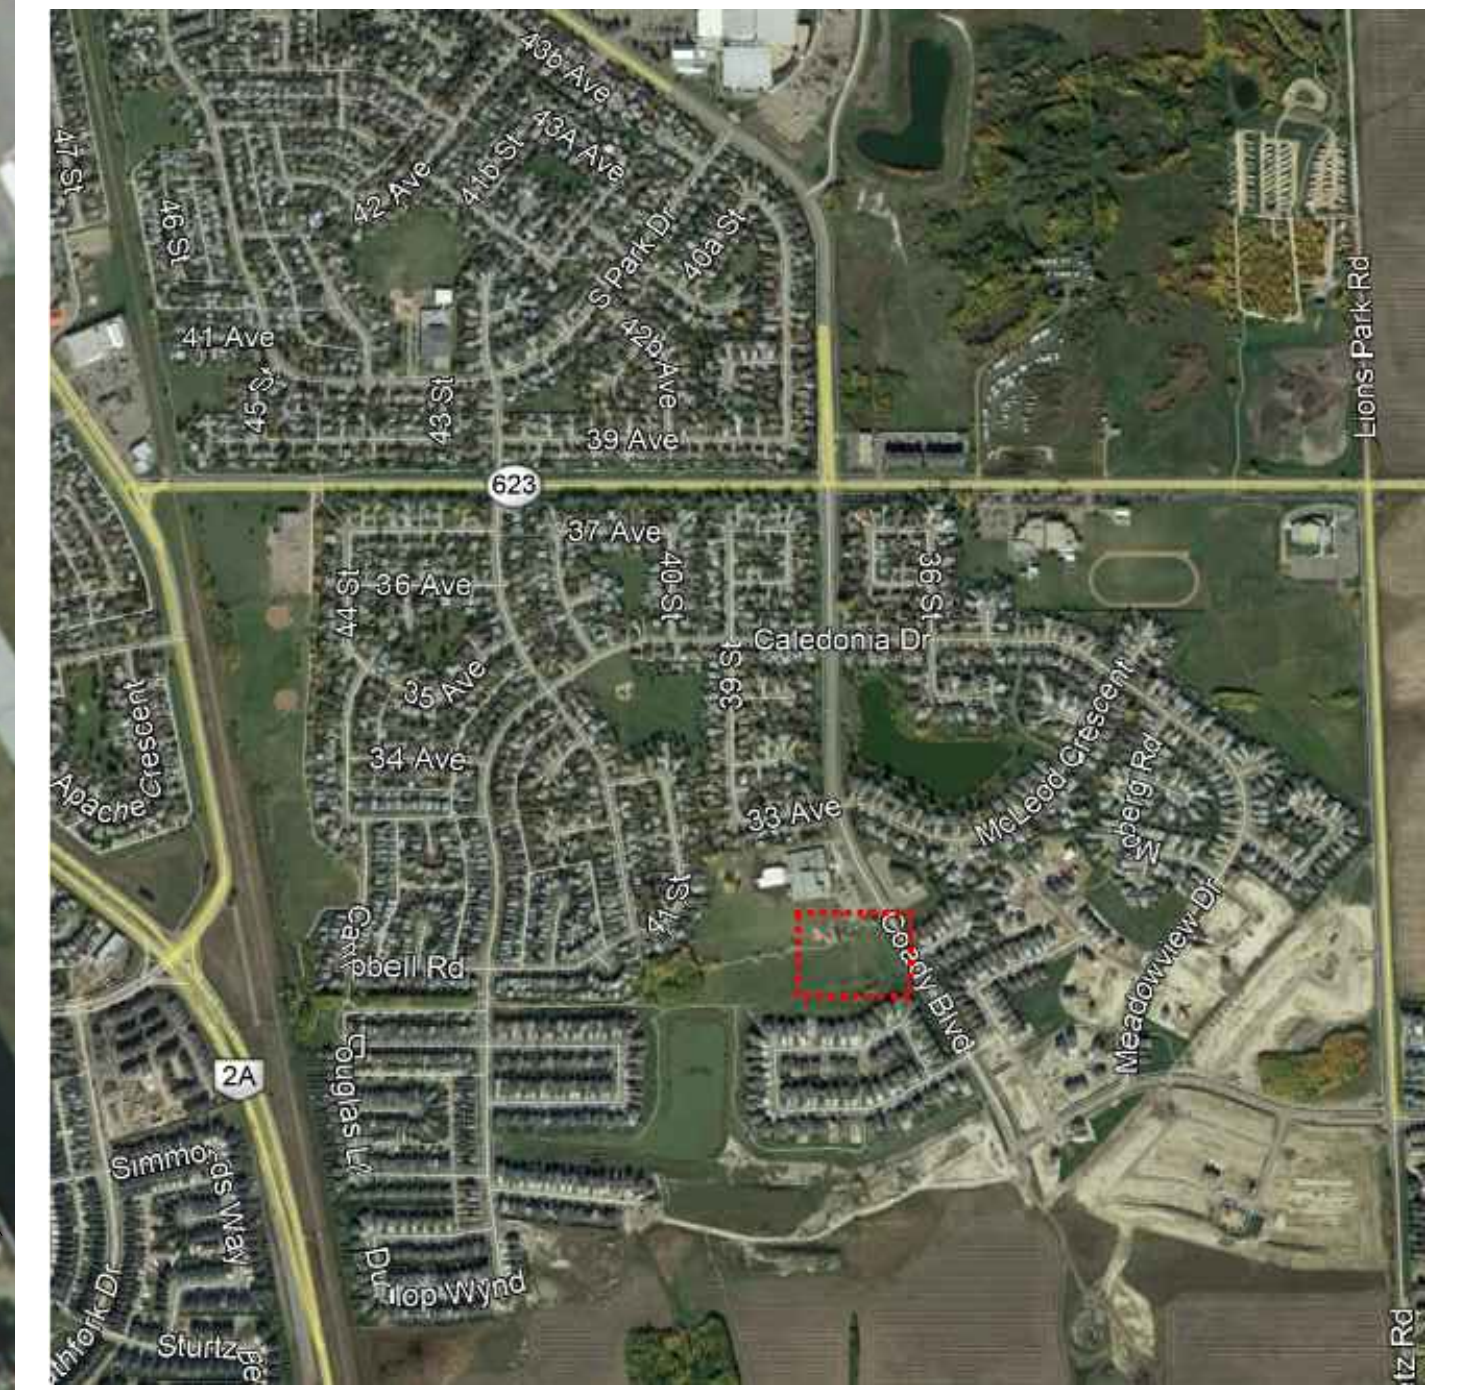

DISCLAIMER: THIS DRAWING AND DESIGN IS COPYRIGHT PROTECTED WHICH SHALL NOT BE USED, REPRODUCED OR REVISED WITHOUT WRITTEN PERMISSION BY WSP. THE CONTRACTOR SHALL CHECK AND VERIFY ALL DIMENSIONS AND UTILITY LOCATIONS AND REPORT ALL ERRORS AND OMISSIONS PRIOR TO COMMENCING WORK.			CITY OF EDMONTON APPROVED		SEAL:		CLIENT:		 #1200, 10909 JASPER AVENUE EDMONTON, ALBERTA, CANADA T5J 3L9 TEL: 780.466.6555 FAX: 780.466.8200 www.wsp.com	PROJECT:		TITLE:	COMMUNITY ENHANCEMENT PROJECT 2021 CALEDONIA PARK MULTIWAY														
<table border="1" style="width: 100%; border-collapse: collapse;"> <tr> <th style="width: 5%;">A</th> <th style="width: 10%;">2021/02/25</th> <th style="width: 85%;">ISSUED FOR REVIEW</th> </tr> <tr> <th style="width: 5%;">IS</th> <th style="width: 10%;">DATE</th> <th style="width: 85%;">DESCRIPTION</th> </tr> <tr> <td> </td> <td> </td> <td> </td> </tr> <tr> <td> </td> <td> </td> <td> </td> </tr> </table>	A	2021/02/25	ISSUED FOR REVIEW	IS	DATE	DESCRIPTION															ORIGINAL SCALE: 1:200		DESIGNED BY: K.G.	DRAWN BY: K.G.	DISCIPLINE: LANDSCAPE	ISSUE: REVIEW	L001-000
A	2021/02/25	ISSUED FOR REVIEW																									
IS	DATE	DESCRIPTION																									
									PROJECT NO: 19M-01376-00		DESIGNED BY: K.G.	DRAWN BY: K.G.	DISCIPLINE: LANDSCAPE	ISSUE: REVIEW	L001-000												
											CHECKED BY: J.G.	APPROVED BY: R.F.	DISCIPLINE: LANDSCAPE	ISSUE: REVIEW	L001-000												
													DATE OF: 2021-02-25	A	REV												