


Leduc Main Street Enhancements

Information Package

April 2016

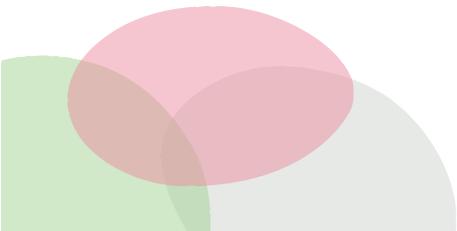

The conceptual drawings shown are for information purposes only and are subject to change at the time of construction due to factors such as budget, site conditions, etc.




leduc main street: scope of work

April 2016

The conceptual drawings shown are for information purposes only and are subject to change at the time of construction due to factors such as budget, site conditions, etc.



Key Plan - Main Street
Scale: N.T.S.

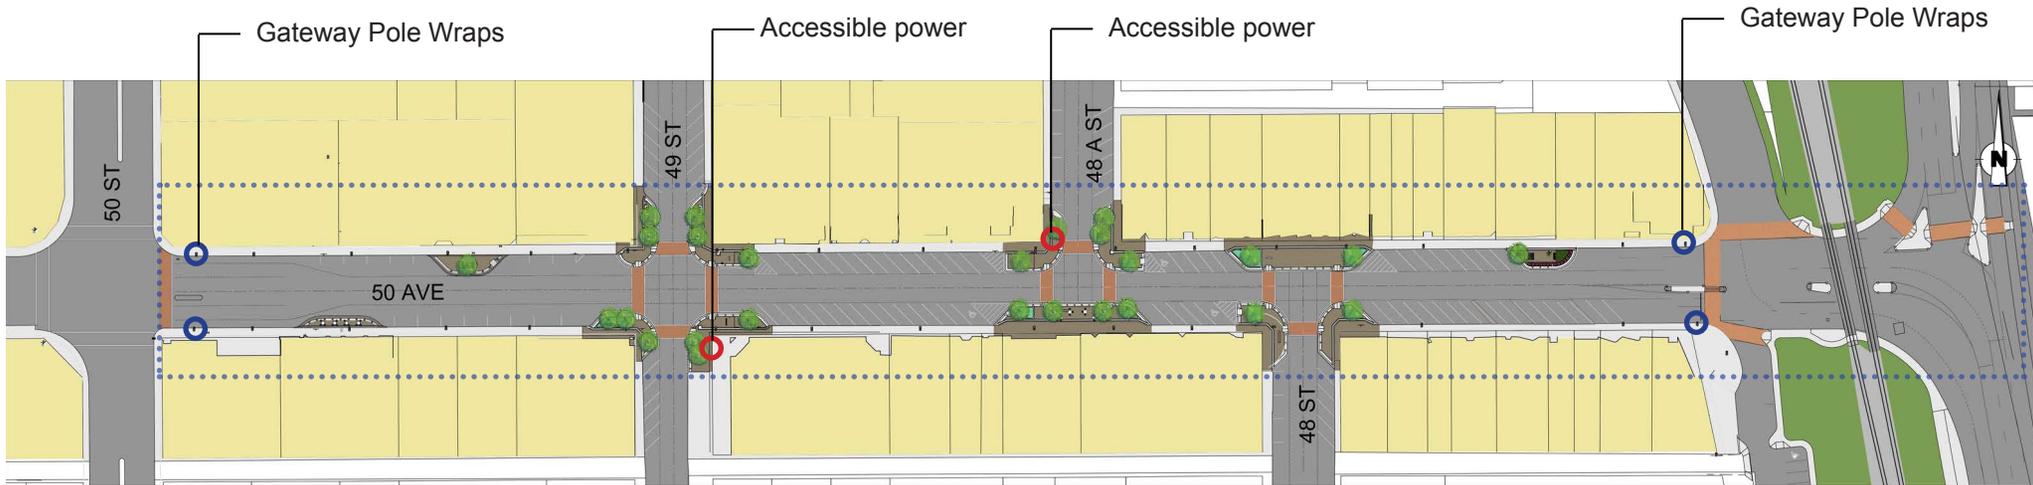


Proposed Plan View Layout of Main Street - East of 50th Street
Scale: N.T.S.


leduc main street: east of 50th Street

April 2016

The conceptual drawings shown are for information purposes only and are subject to change at the time of construction due to factors such as budget, site conditions, etc.

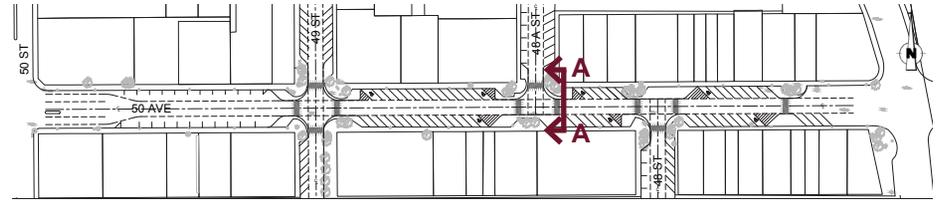

Key Plan - Main Street
Scale: N.T.S.

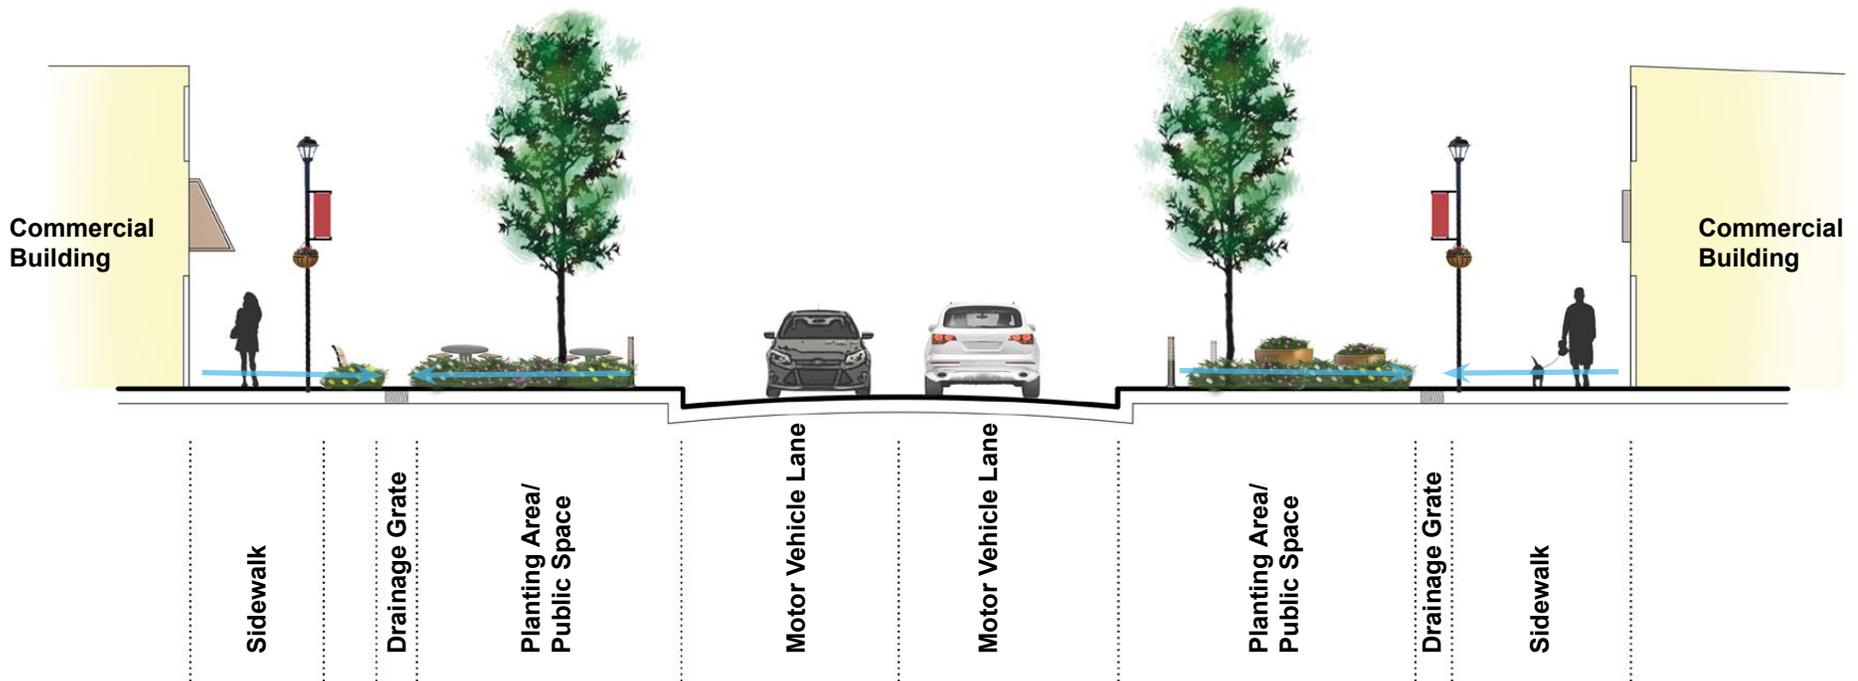

Section A-A: 48a street intersection

leduc main street: 48a street section

April 2016

Waste / Recycling / Organics



-  Stainless Steel Body
Sandstone Texture
-  Black Polyethylene
Lid +Cover

Sidewalk Concrete



-  Dune

Backed Bench



-  Recycled plastic - brown
-  Black Finetex


Bollards - Lit / Unlit



-  Black

Crosswalks

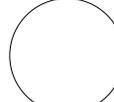

-  Chestnut
-  White

Backless Bench



-  Recycled plastic - brown
-  Black Finetex

Planters



-  Millstone

Drainage Grates



-  Cast Aluminum
(unweathered)

Cluster Seating



-  Recycled plastic - brown
-  Black Finetex

Bike Rack



-  Black Finetex

Tree Grates




-  Black

Cluster Seating



-  Recycled plastic - cherry
-  Steel - titanium colour

The conceptual drawings shown are for information purposes only and are subject to change at the time of construction due to factors such as budget, site conditions, etc.

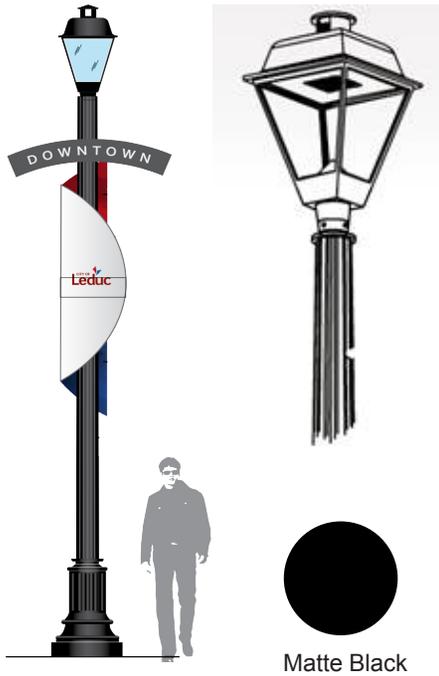

Gateway Light Standard:

Traditionaire (LED) by Fortis in Black Fluted Pole (Structure No. 1429)



Decorative LED String Lights: Commercial Grade Globe Drop Lights


The conceptual drawings shown are for information purposes only and are subject to change at the time of construction due to factors such as budget, site conditions, etc.



Cloth Banners:
By Others




Hanging Baskets: Commercial grade baskets (by others)

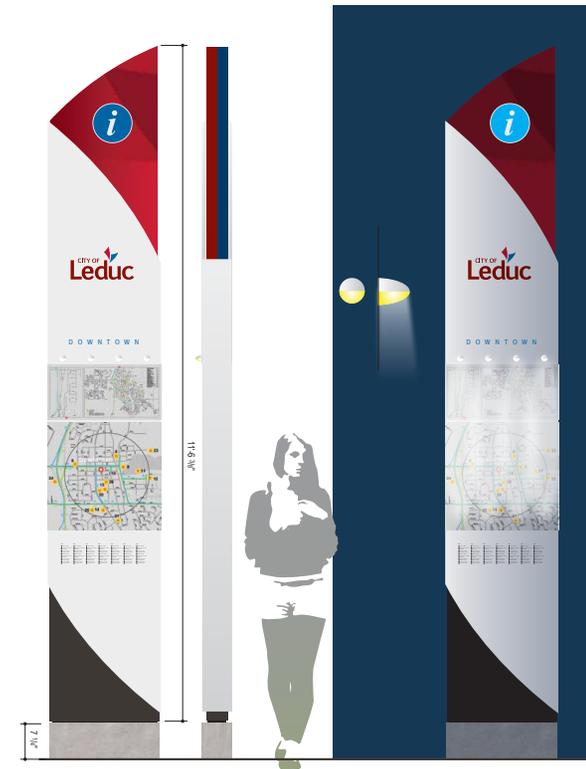


Wayfinding Kiosk

The conceptual drawings shown are for information purposes only and are subject to change at the time of construction due to factors such as budget, site conditions, etc.

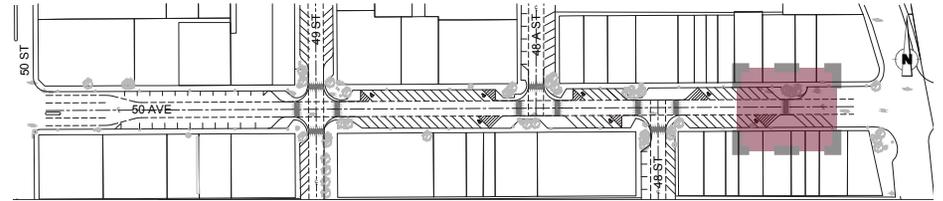


Key Plan - Main Street
Scale: N.T.S.

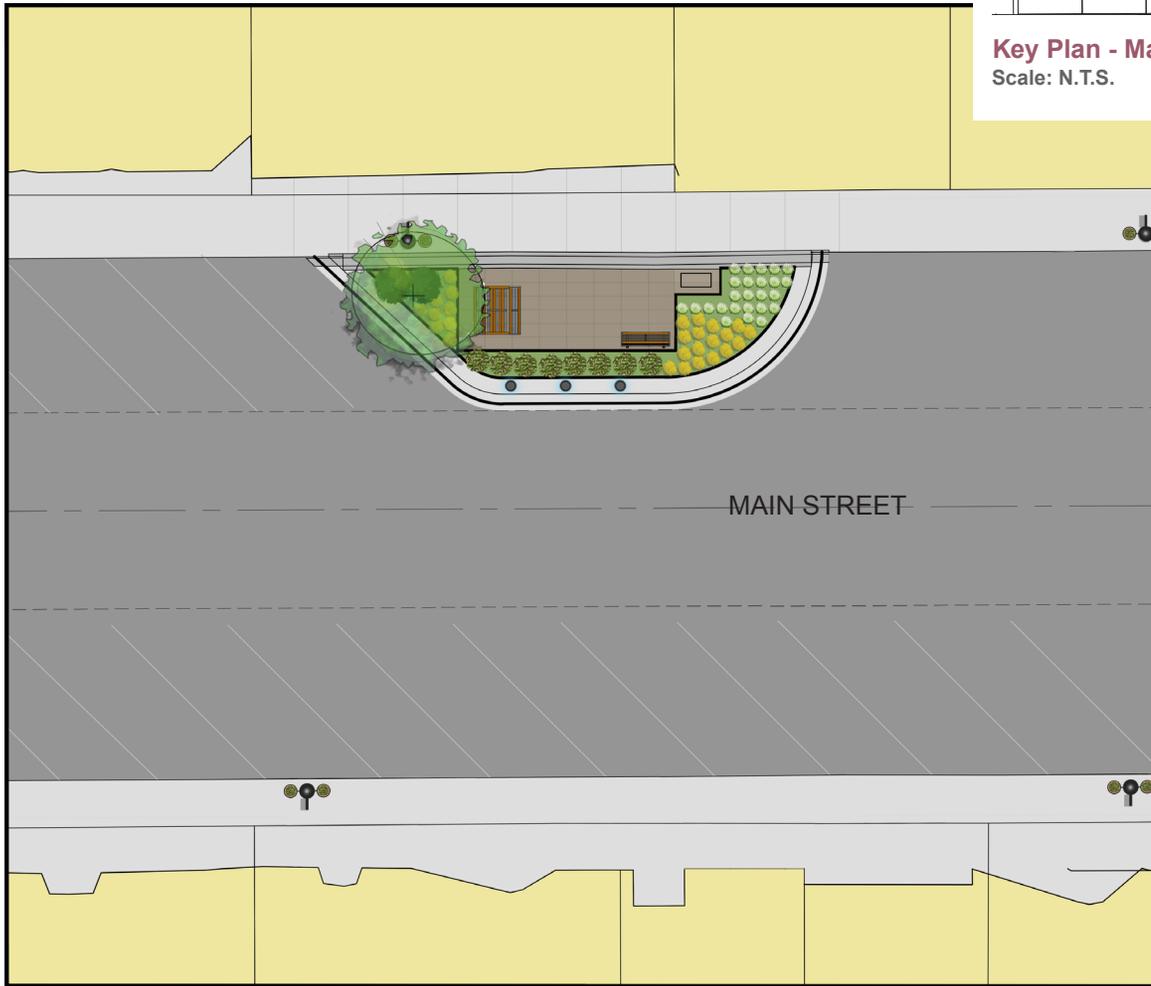

leduc main street: east gateway bulb-out

April 2016

The conceptual drawings shown are for information purposes only and are subject to change at the time of construction due to factors such as budget, site conditions, etc.

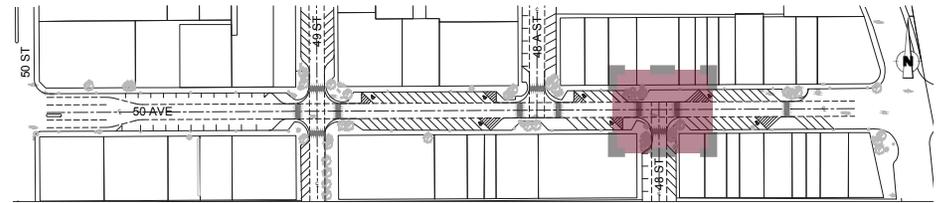


Key Plan - Main Street
Scale: N.T.S.



leduc main street: 48 street intersection

April 2016

The conceptual drawings shown are for information purposes only and are subject to change at the time of construction due to factors such as budget, site conditions, etc.

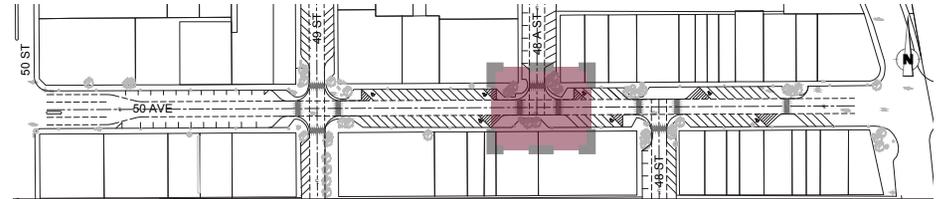


Key Plan - Main Street
Scale: N.T.S.



leduc main street: 48a street intersection


April 2016

The conceptual drawings shown are for information purposes only and are subject to change at the time of construction due to factors such as budget, site conditions, etc.

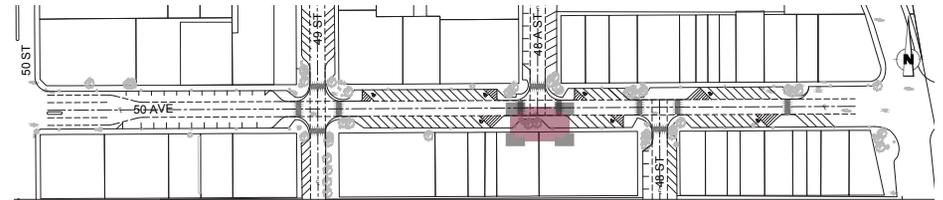

Key Plan - Main Street


Scale: N.T.S.

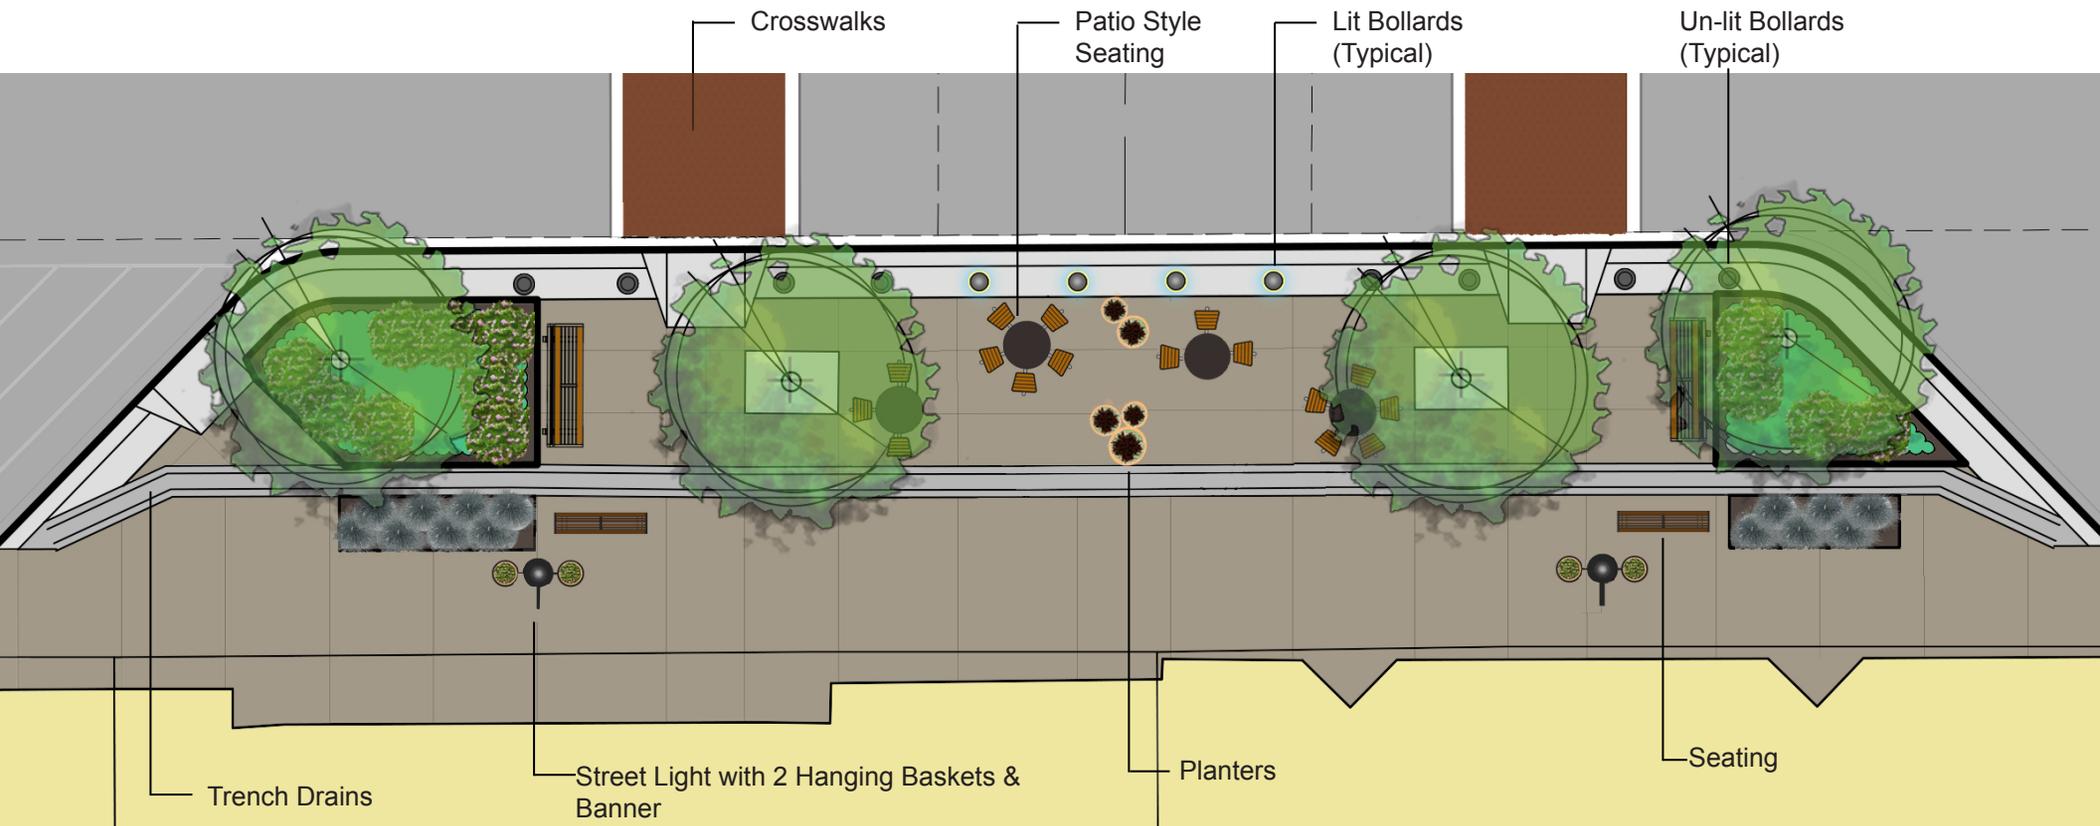

leduc main street: 48a street south enlargement

April 2016


The conceptual drawings shown are for information purposes only and are subject to change at the time of construction due to factors such as budget, site conditions, etc.

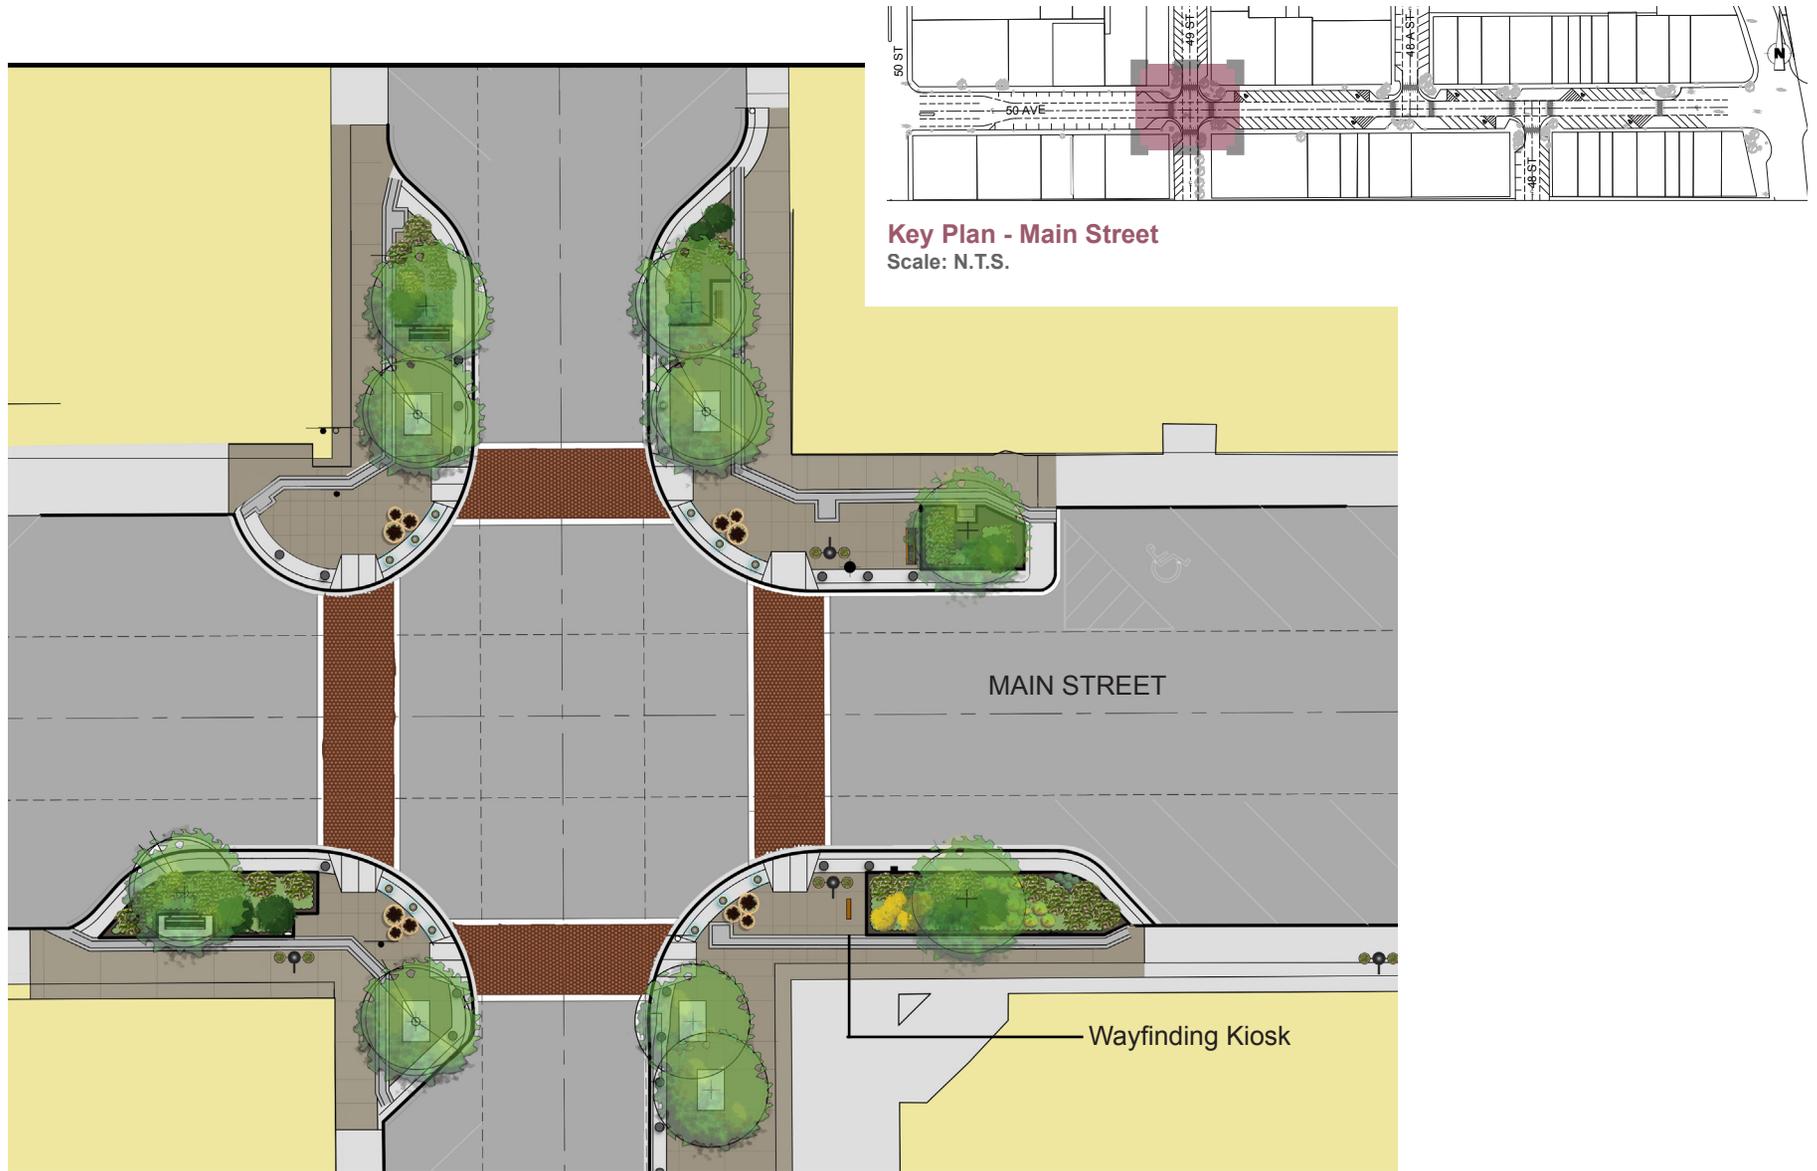


leduc main street: 49 street intersection

April 2016

The conceptual drawings shown are for information purposes only and are subject to change at the time of construction due to factors such as budget, site conditions, etc.

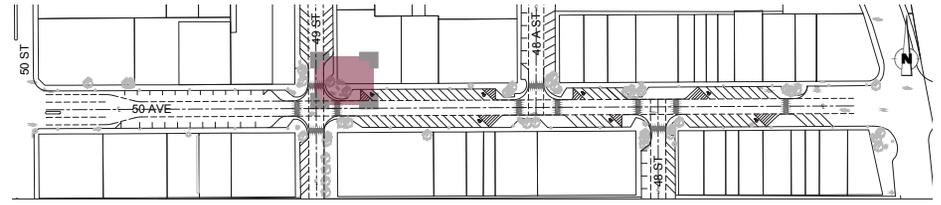


Key Plan - Main Street
Scale: N.T.S.

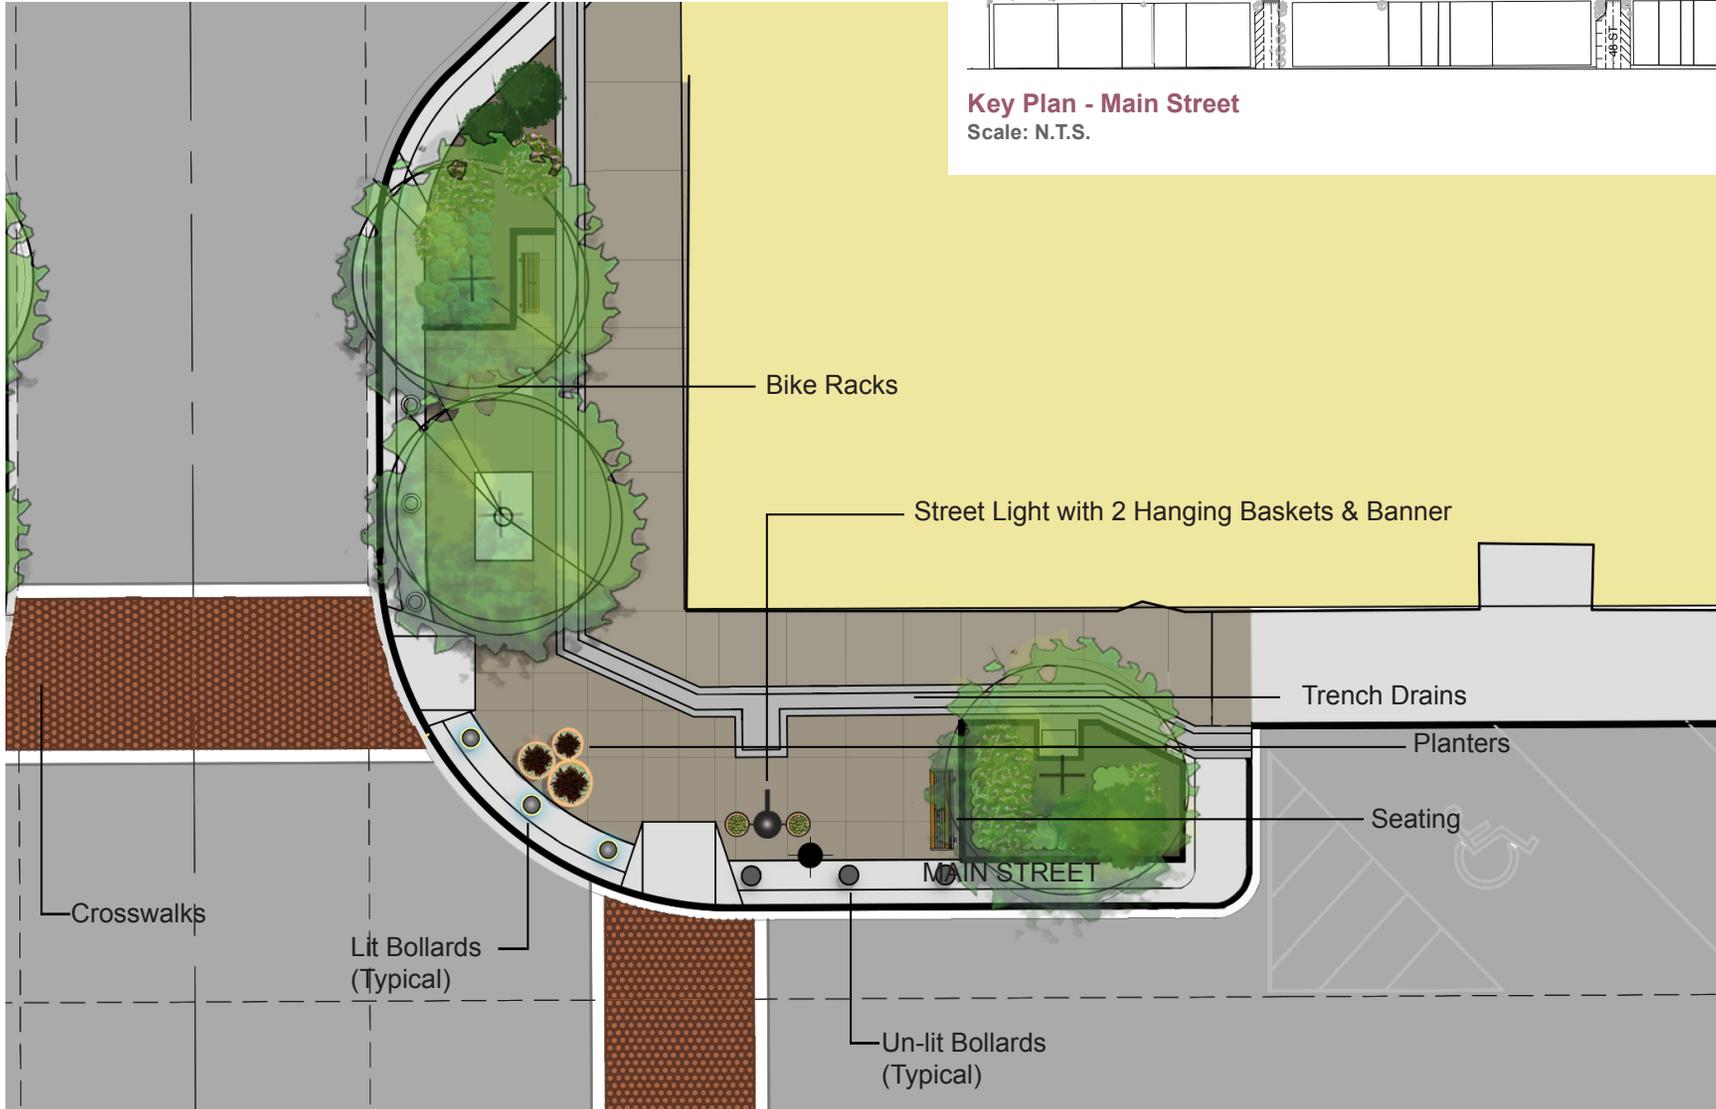


leduc main street: 49 street northeast enlargement

April 2016

The conceptual drawings shown are for information purposes only and are subject to change at the time of construction due to factors such as budget, site conditions, etc.

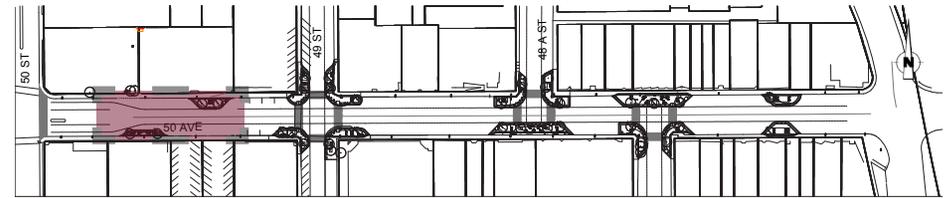

Key Plan - Main Street
Scale: N.T.S.

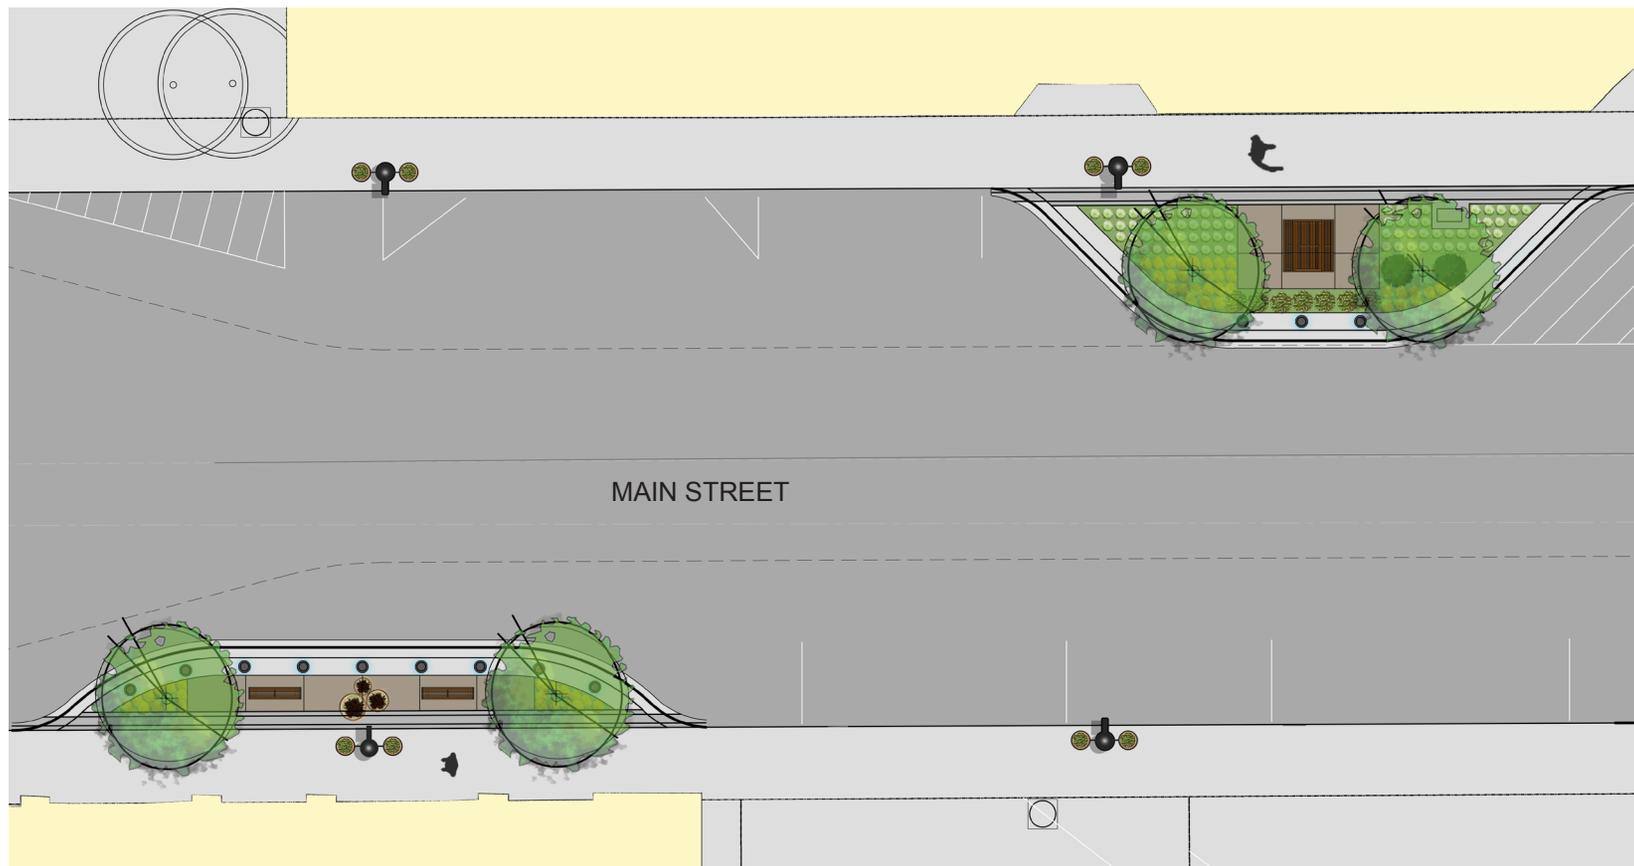


leduc main street: west gateway bulb-outs

April 2016

The conceptual drawings shown are for information purposes only and are subject to change at the time of construction due to factors such as budget, site conditions, etc.




Key Plan - Main Street
Scale: N.T.S.

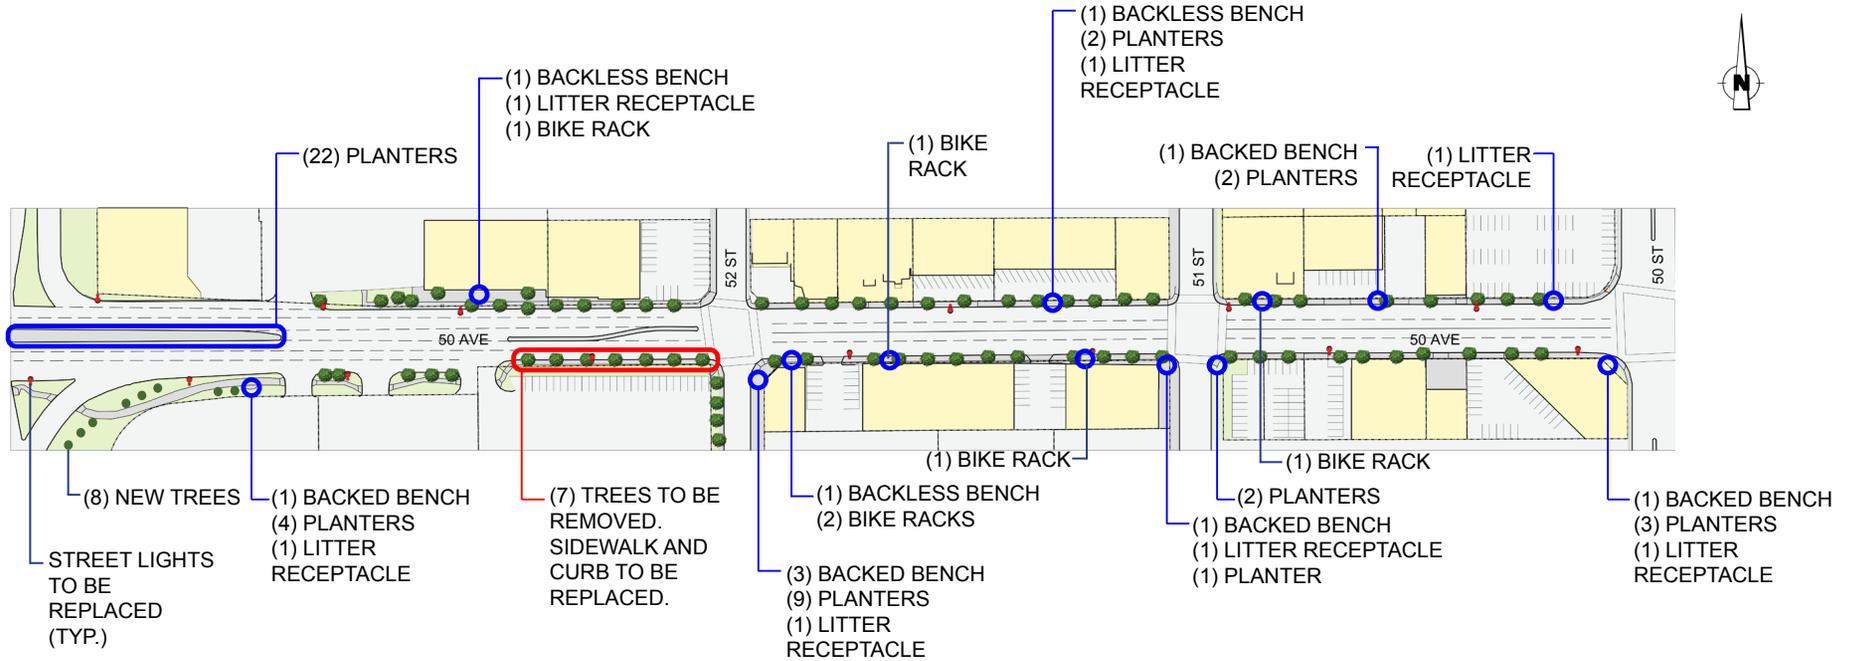

Proposed Plan View Layout of Main Street - West of 50th Street

Scale: N.T.S.


The conceptual drawings shown are for information purposes only and are subject to change at the time of construction due to factors such as budget, site conditions, etc.

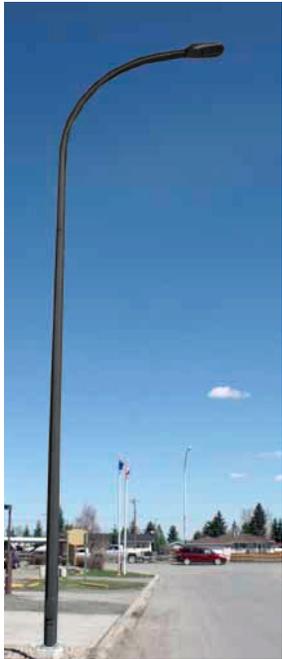

Proposed



Existing

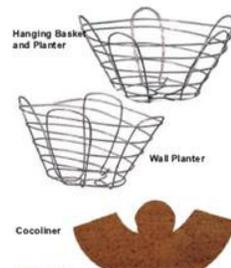

Hanging Baskets



Cloth Banners

Phase 2B Light Standard: Cobra Head (LED) by Fortis in Black Steel Davit Pole (Structure No. 1460) with (2) banners and (2) basket arms each.