

 
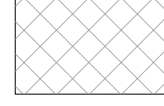
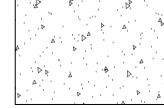
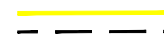



 


**LEGEND**

-  SURFACING ONLY
-  SURFACE REHABILITATION UTILIZING FOAMED METHODS
-  CONCRETE CONSTRUCTION
-  PAINT LINES
-  PROPOSED CURB AND GUTTER OR WALK
-  EXISTING CURB AND GUTTER OR WALK
-  PROJECT BOUNDARY
-  MATCHLINE

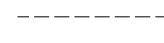

# ALTON DRIVE 2022

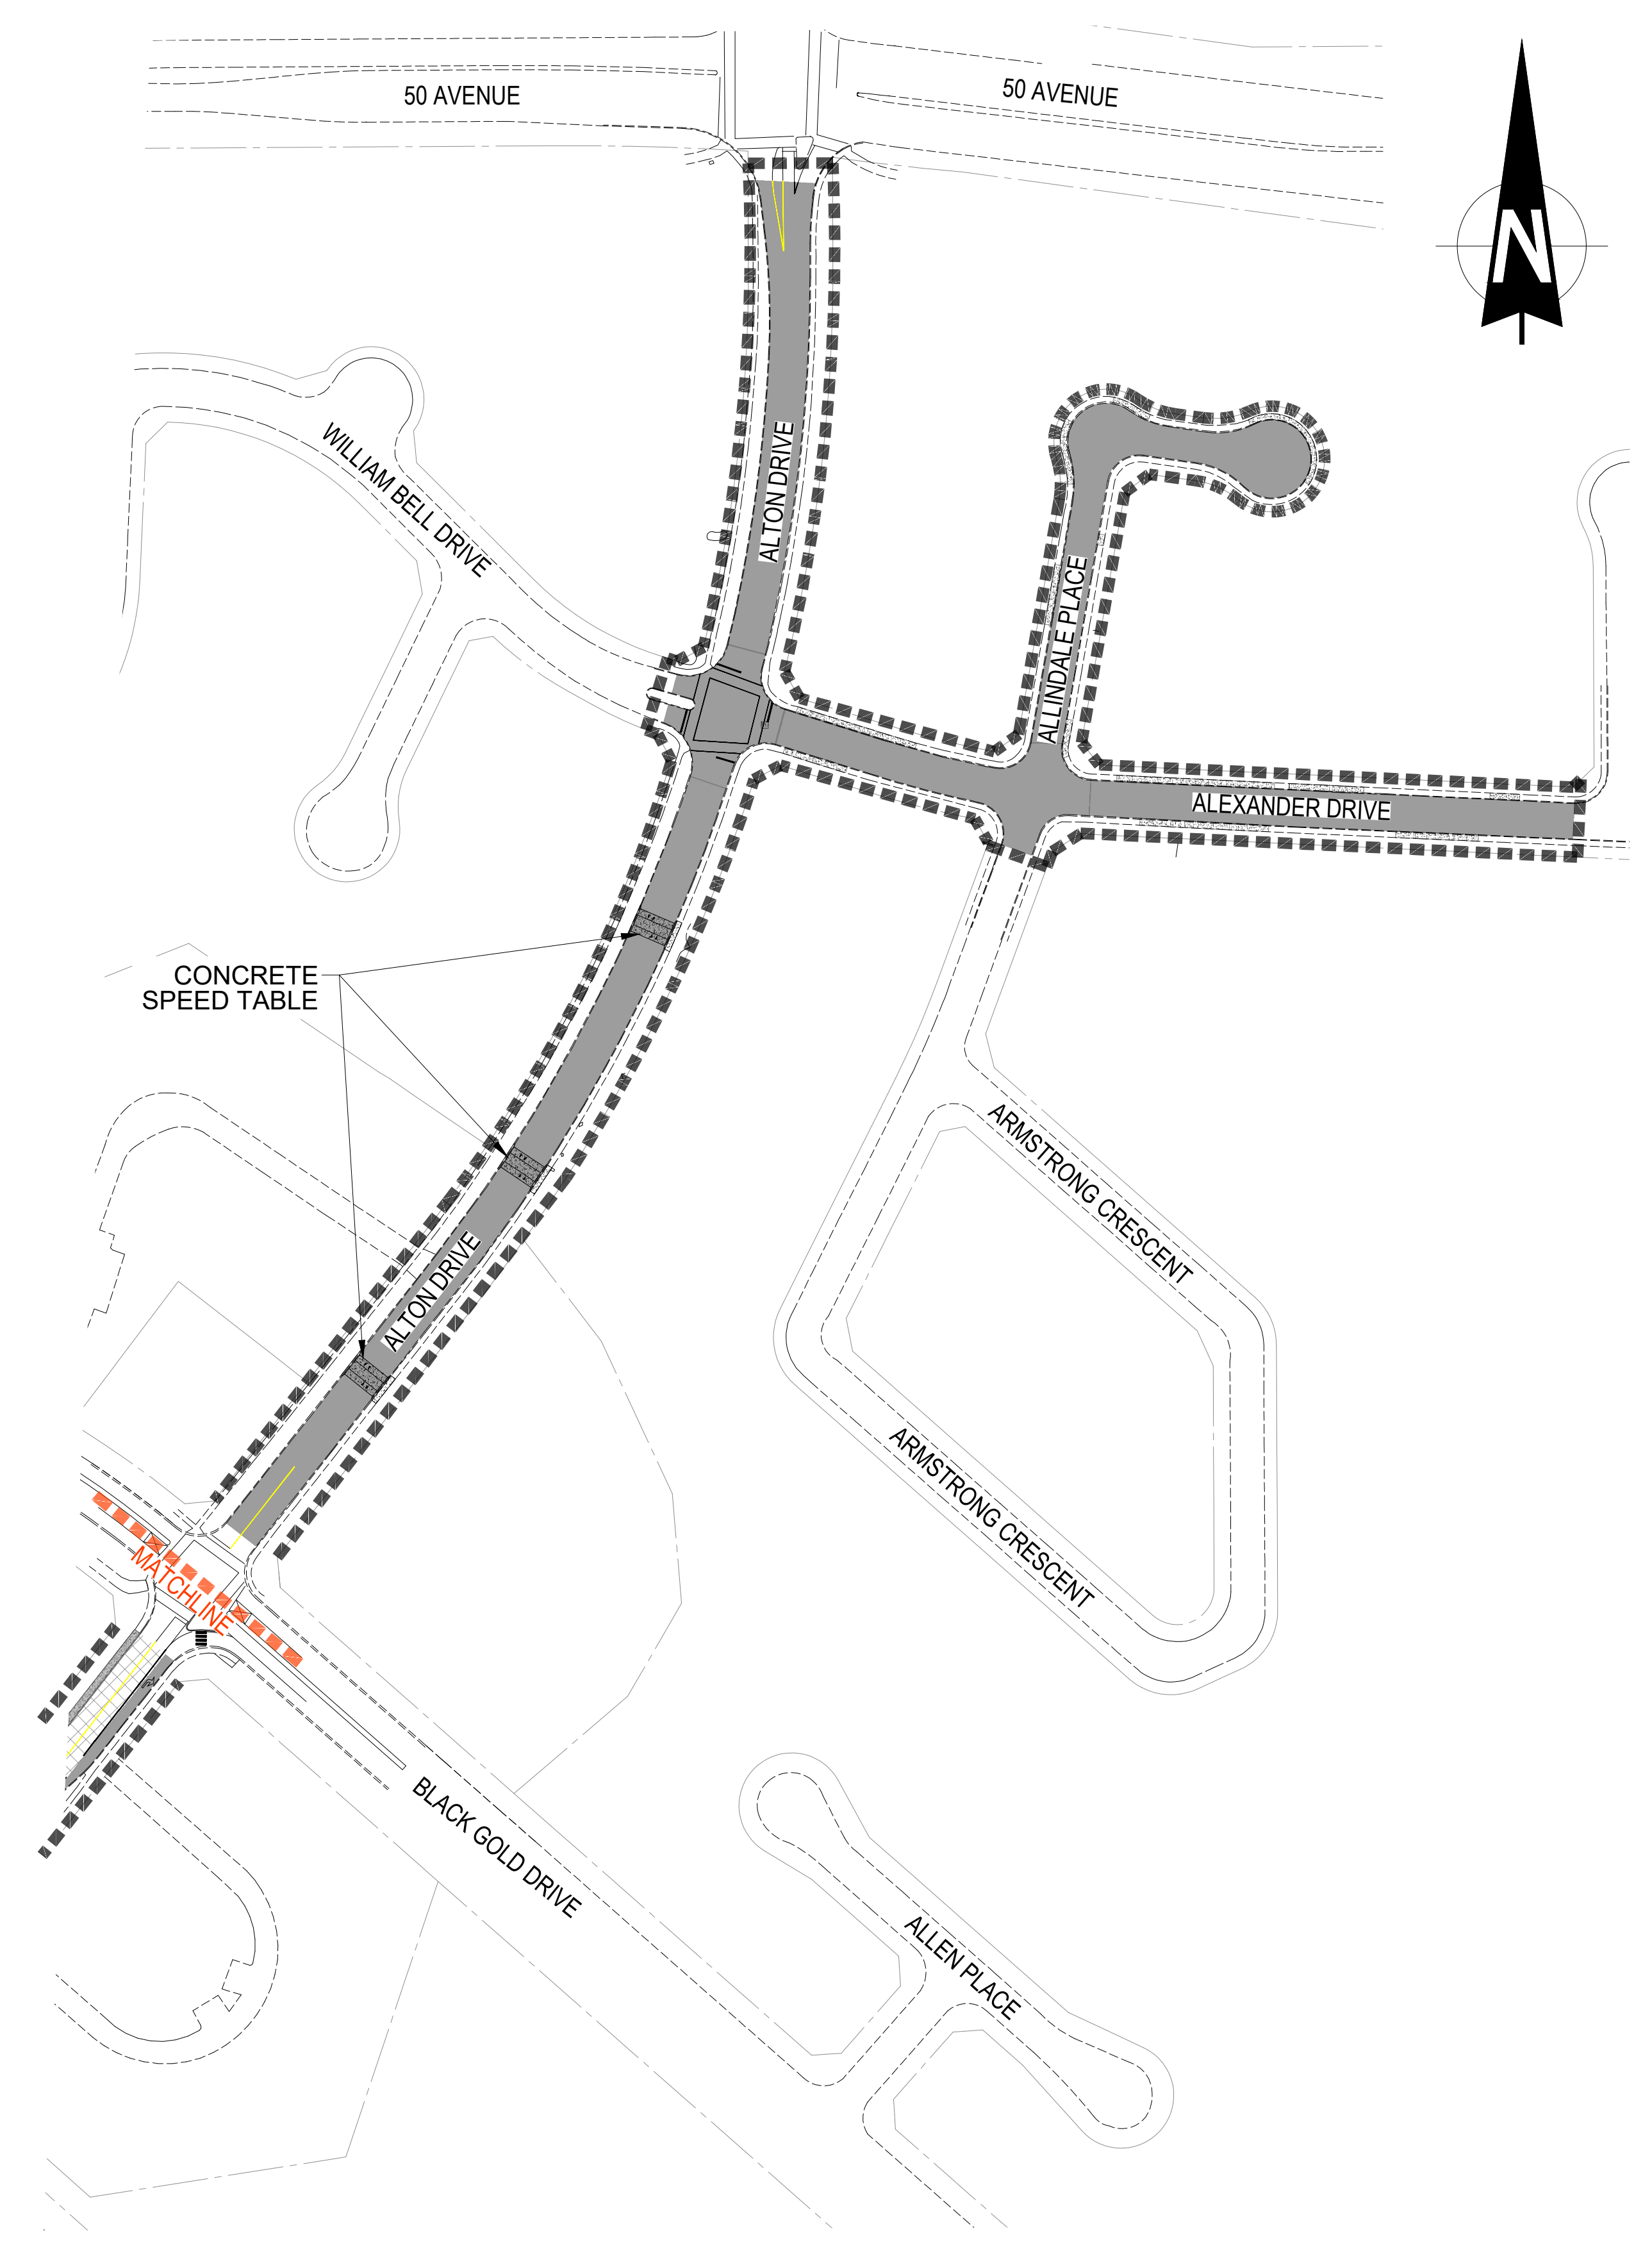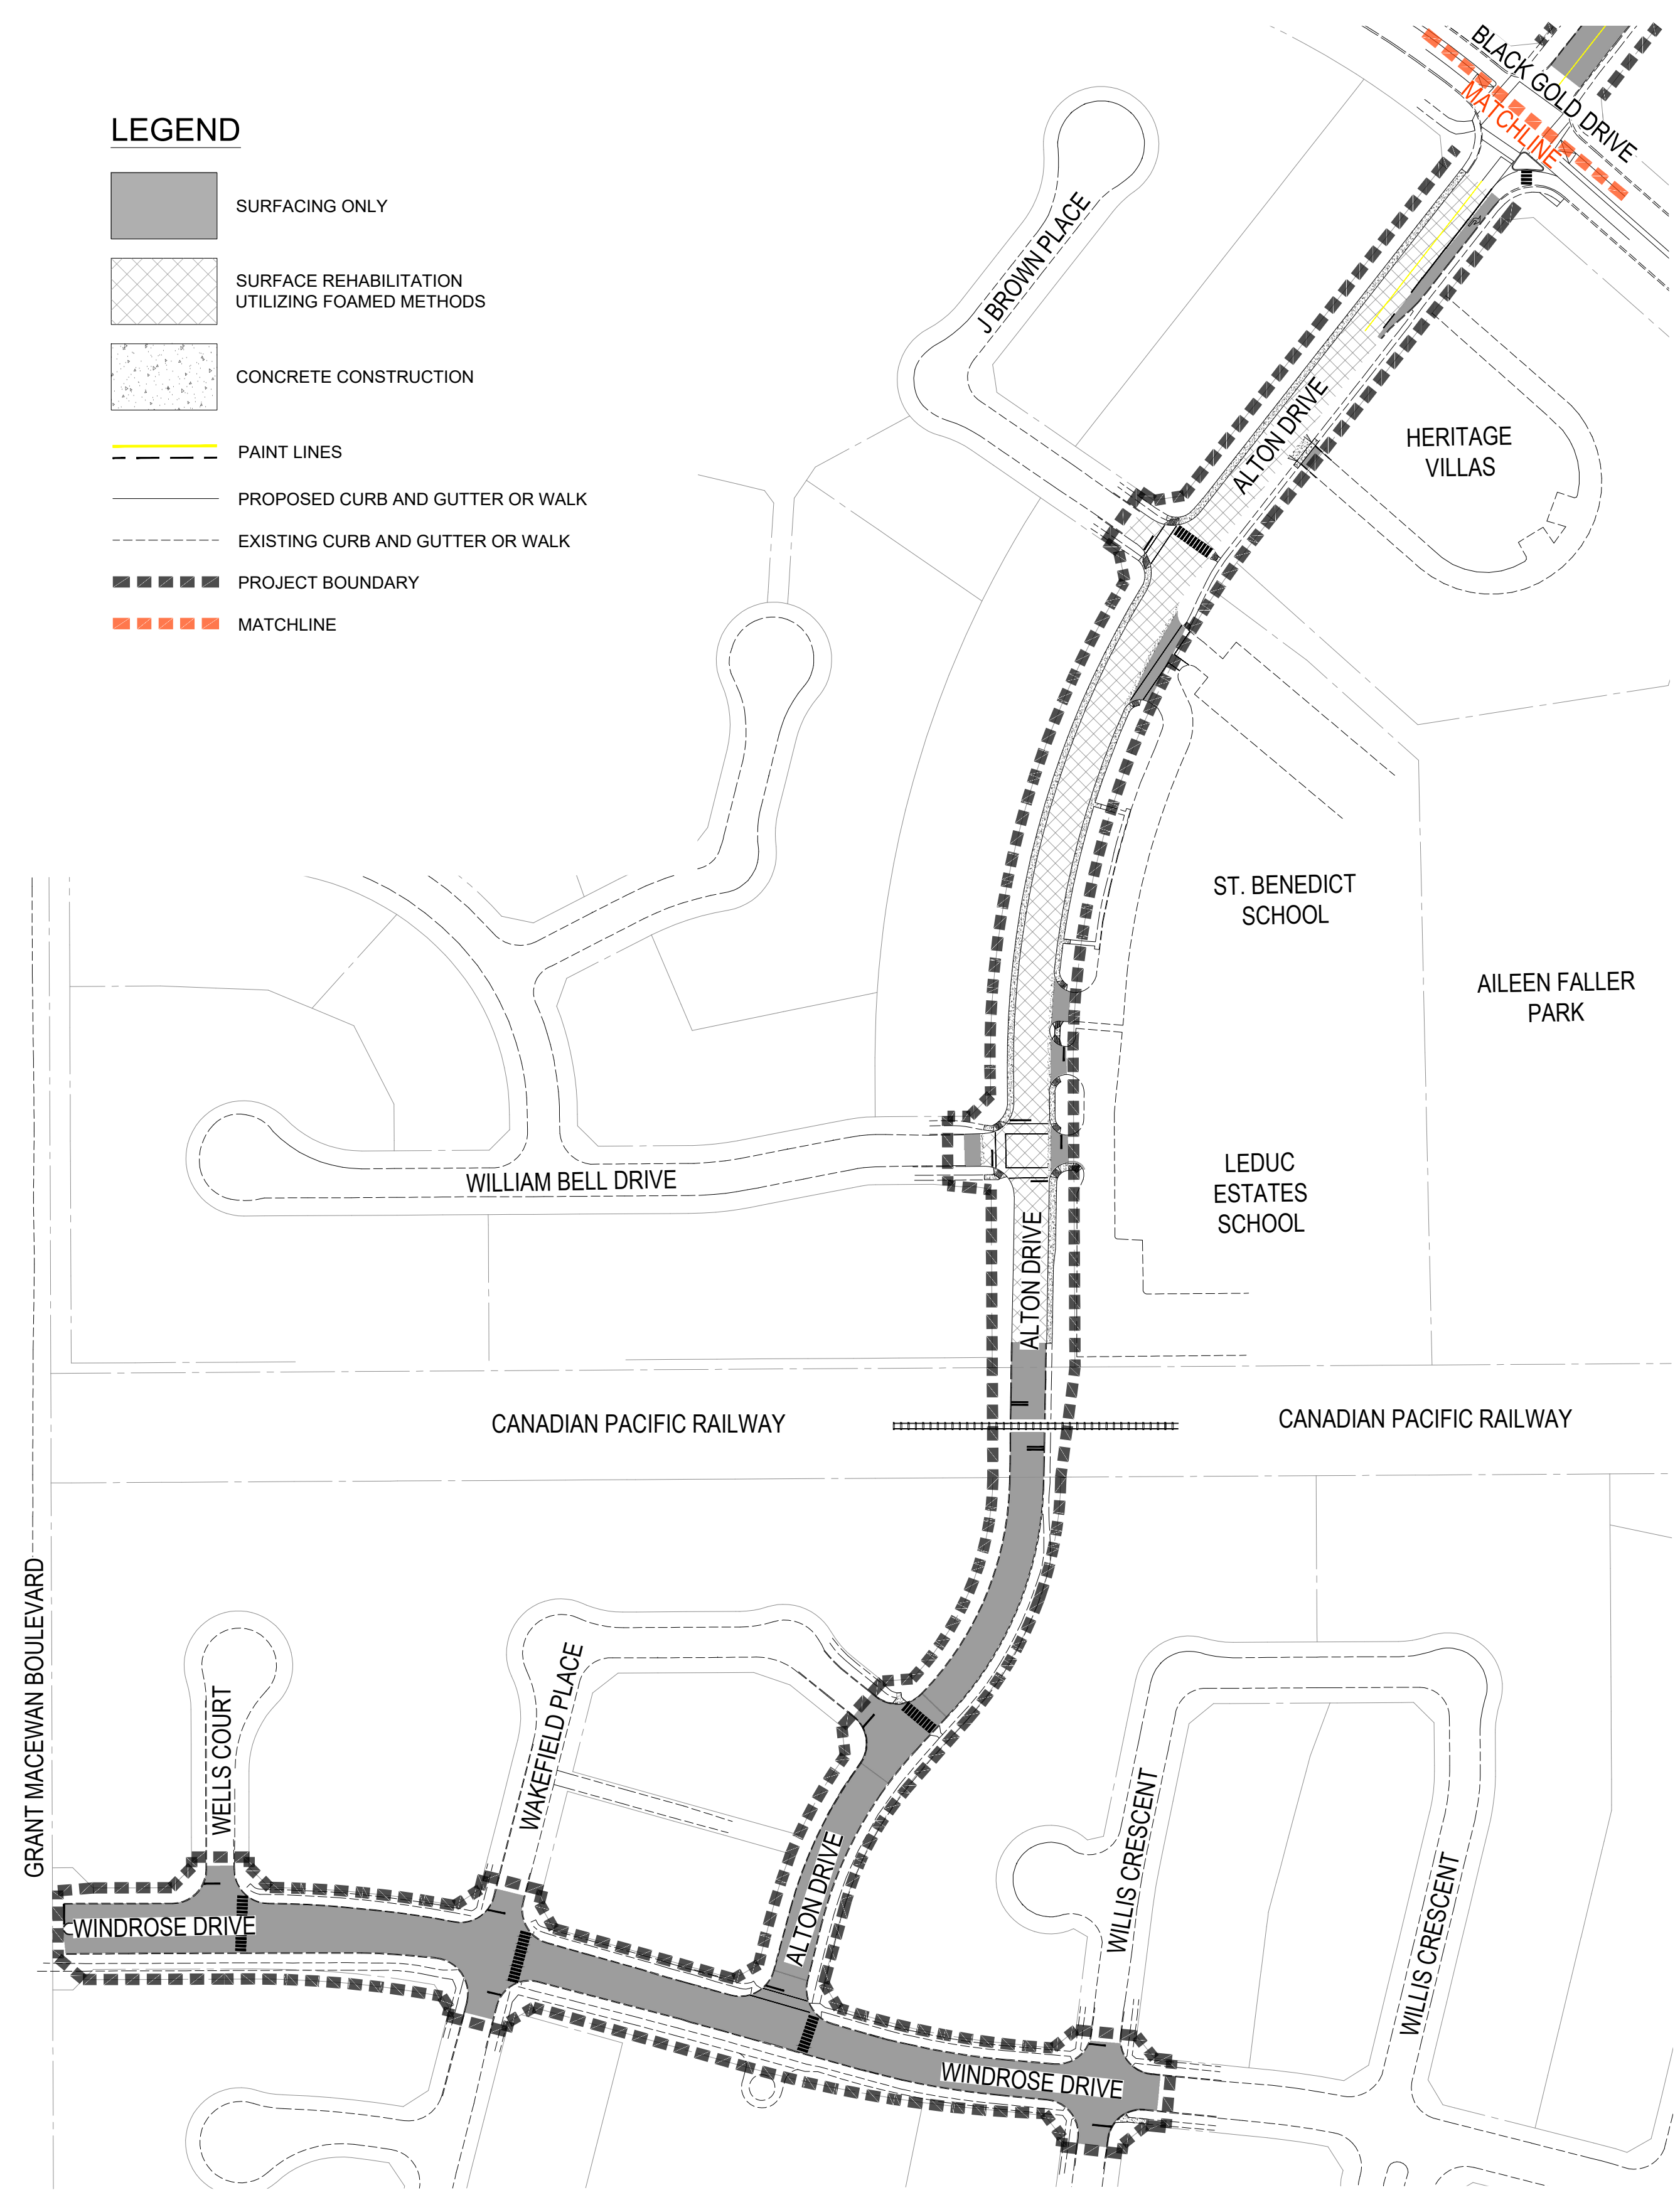