
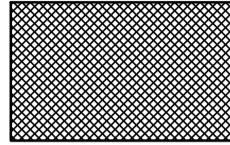
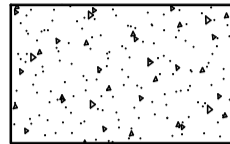

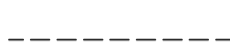
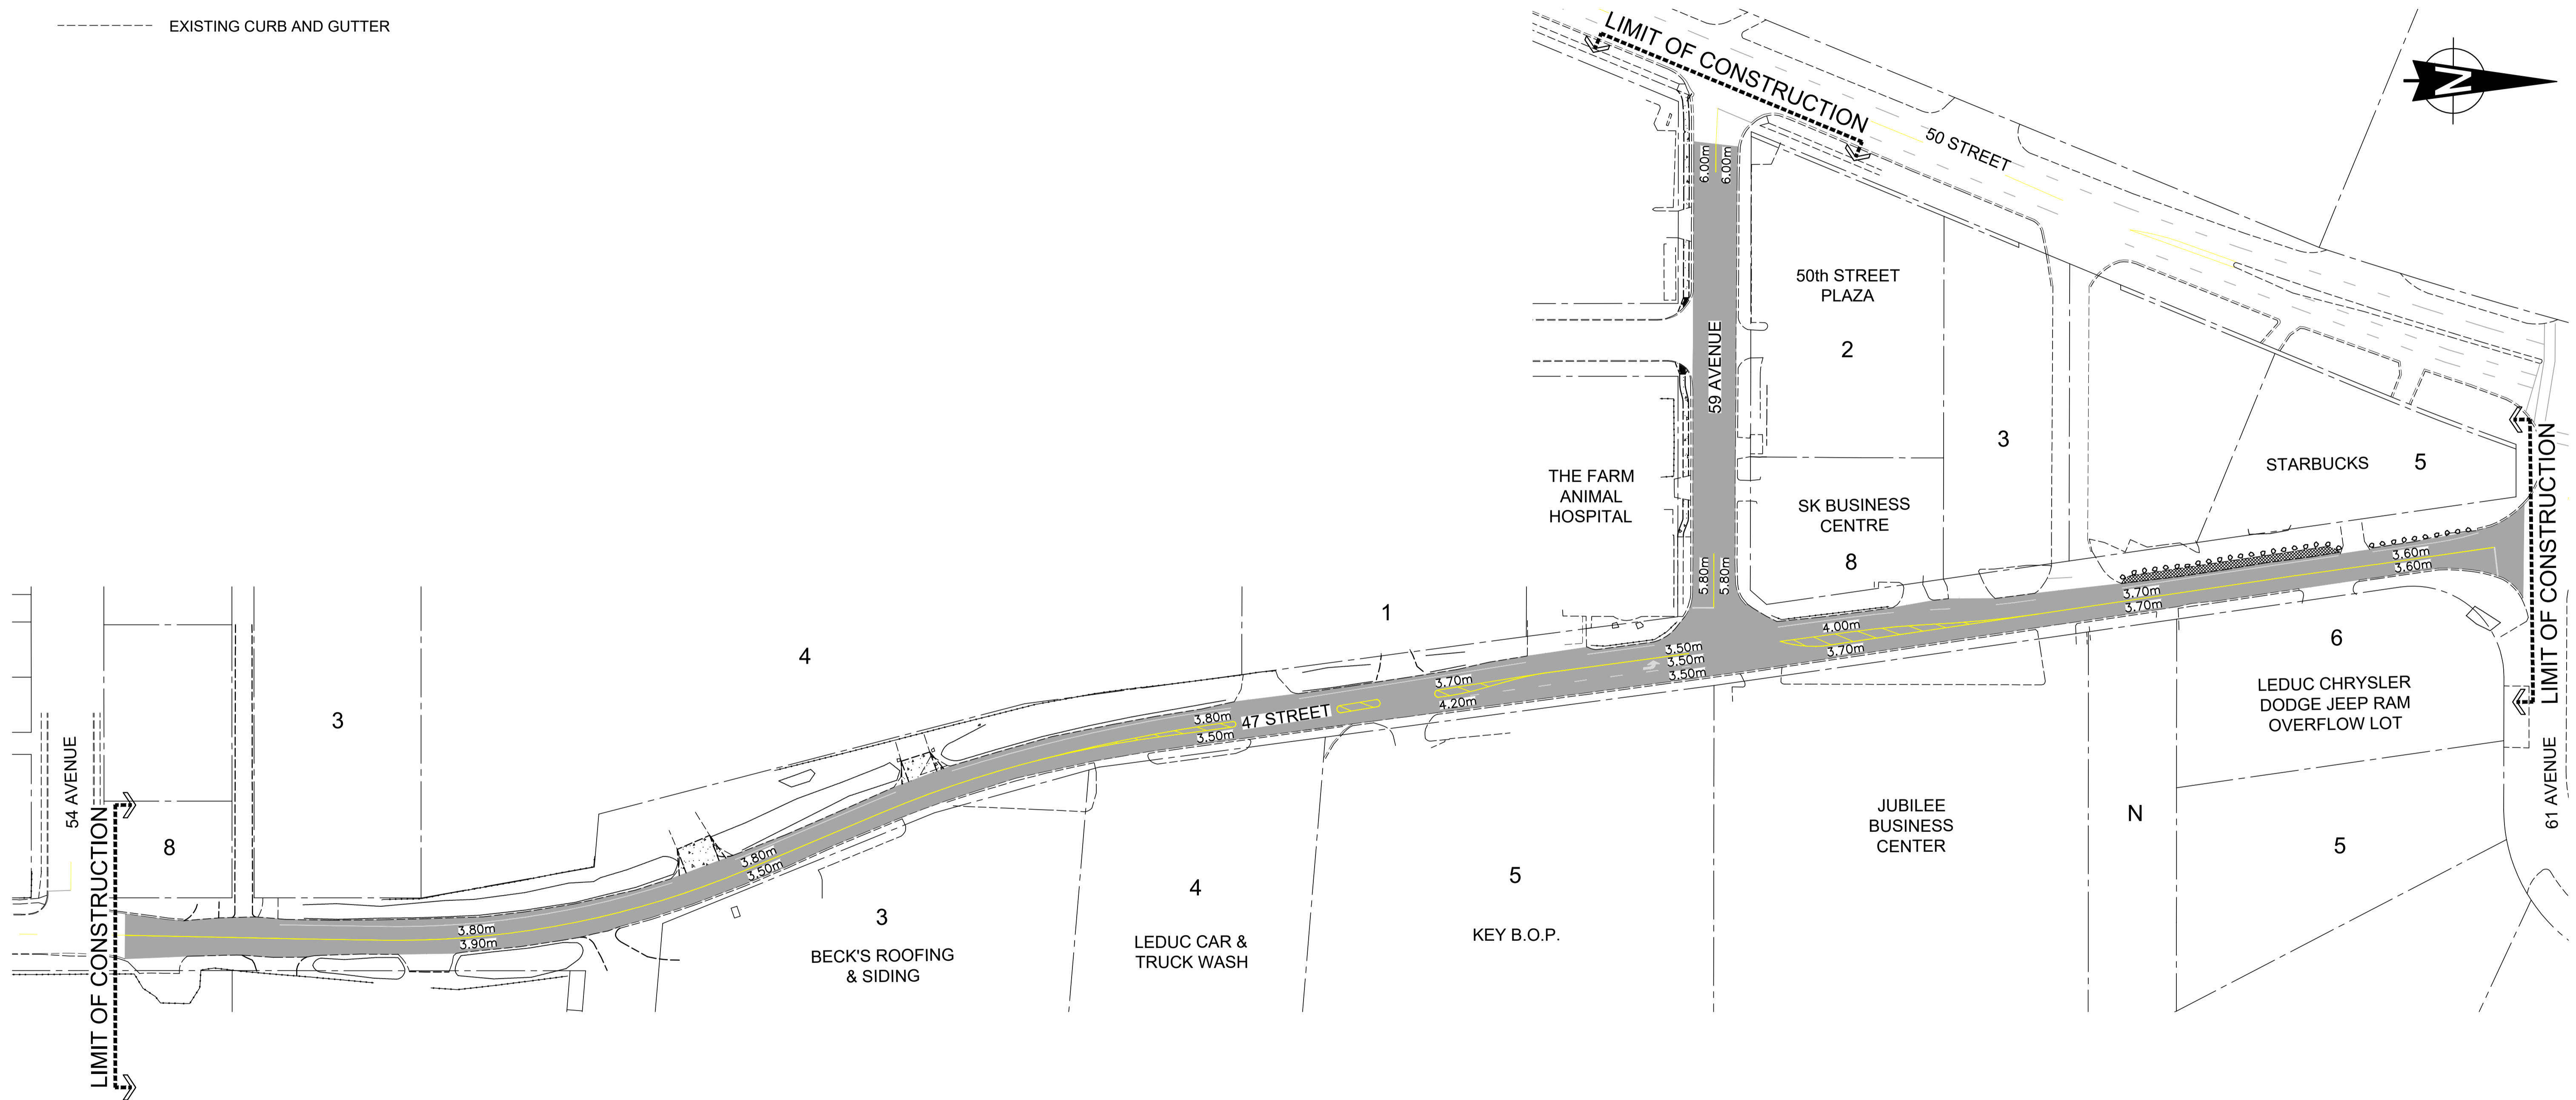


LEGEND

-  OVERLAY
-  PARALLEL PARKING PAD CONSTRUCTION
-  CONCRETE CONSTRUCTION
-  PAINT LINES
-  EXISTING CURB AND GUTTER



CAPITAL ROAD PROGRAM 2021

47 STREET & 59 AVENUE

