


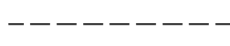
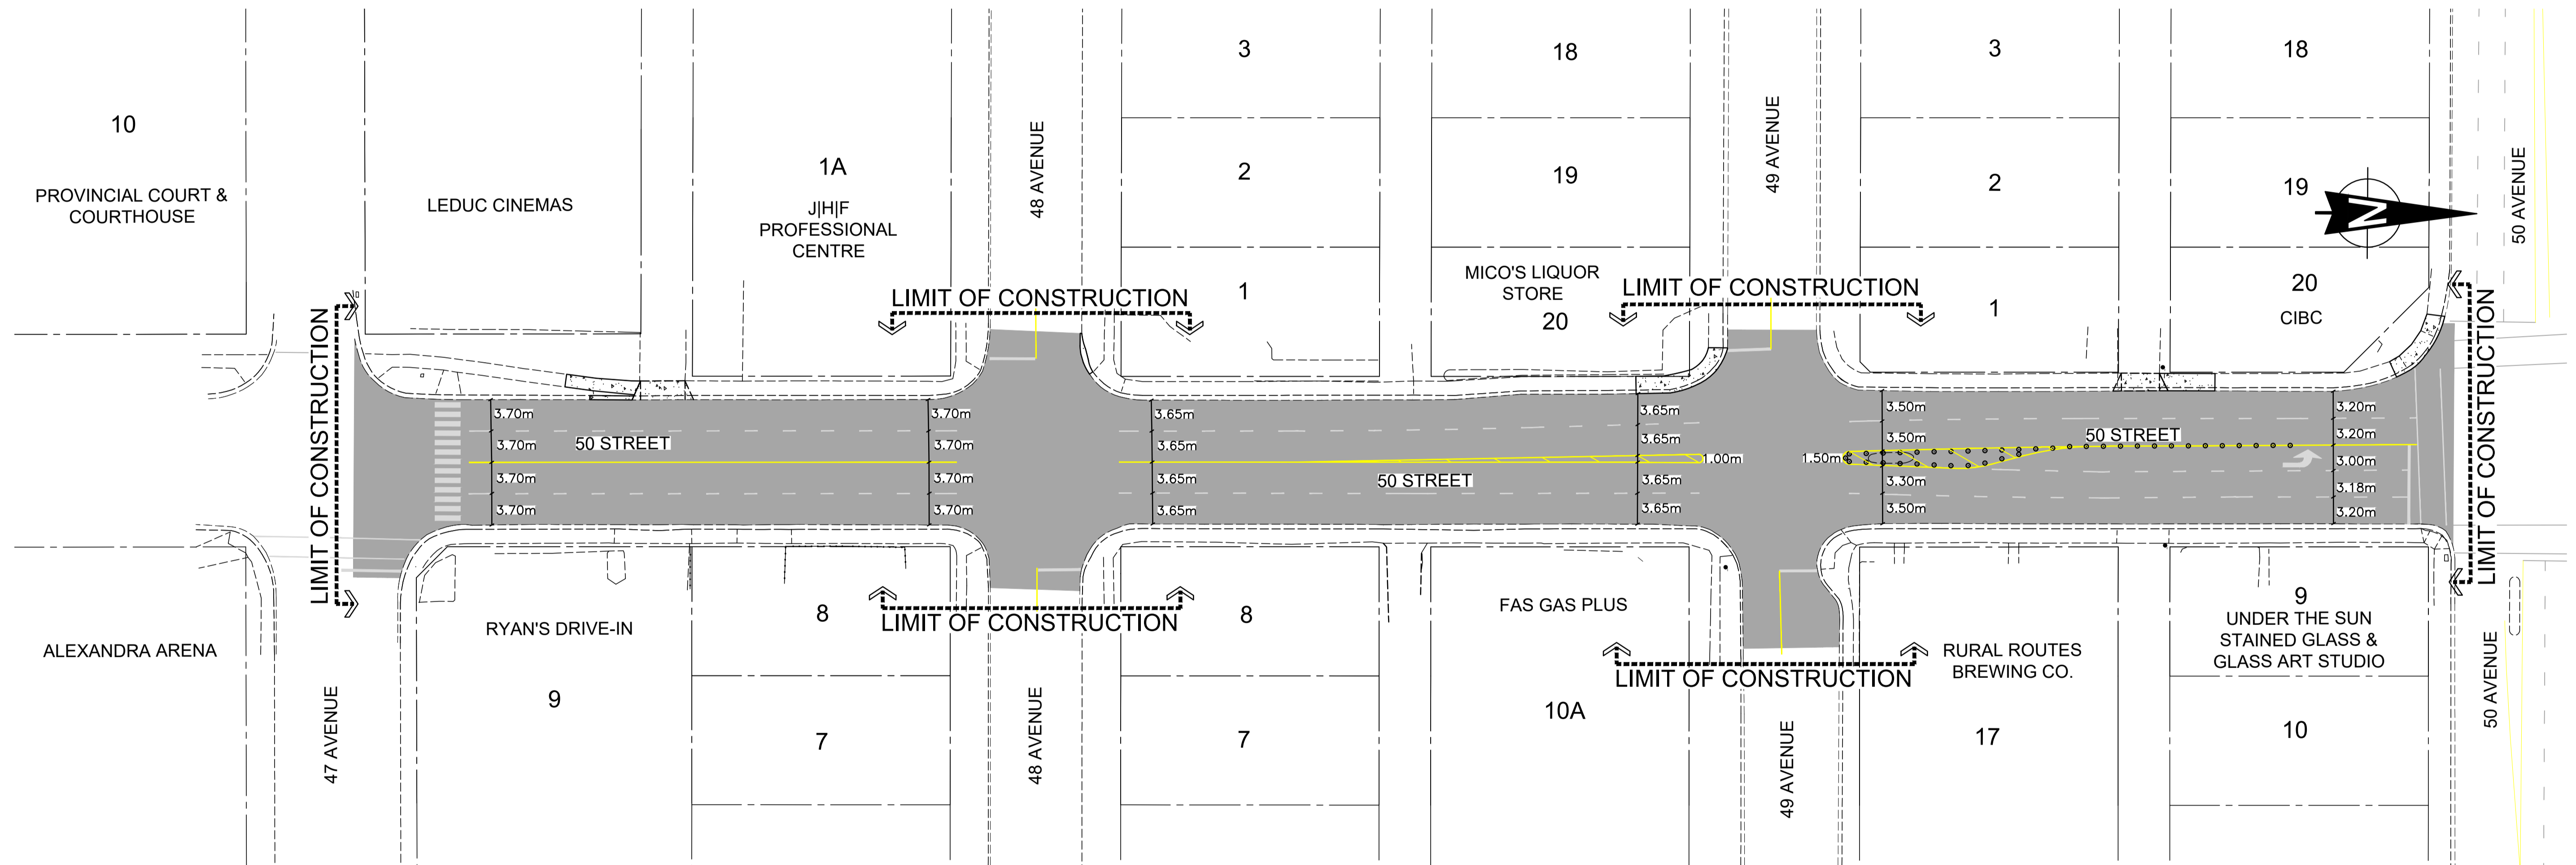


**LEGEND**

-  OVERLAY
-  CONCRETE CONSTRUCTION
-  PAINT LINES
-  EXISTING CURB AND GUTTER



CAPITAL ROAD PROGRAM 2021

50 STREET

