
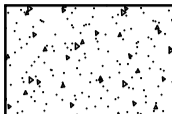

 

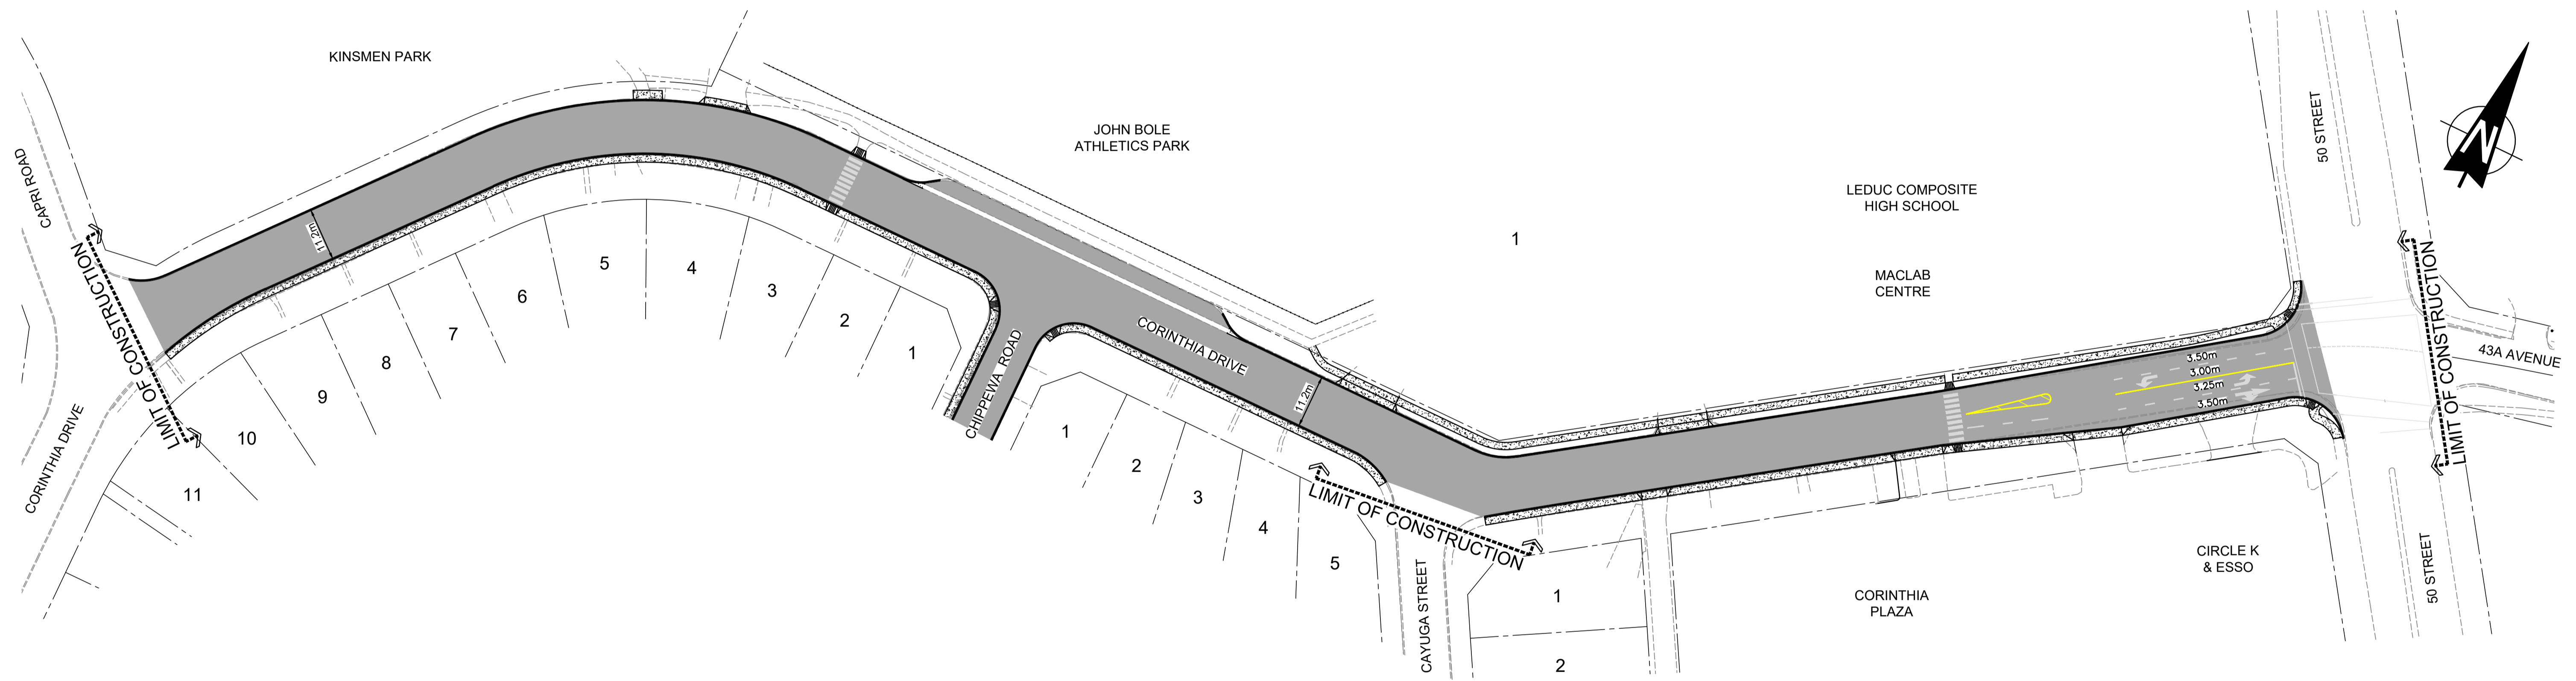


**LEGEND**

-  ROAD RECONSTRUCTION
-  CONCRETE CONSTRUCTION
-  PAINT LINES
-  PROPOSED CURB AND GUTTER
-  EXISTING CURB AND GUTTER, WALK, DRIVEWAYS



CORINTHIA PARK REHABILITATION 2021

CORINTHIA DRIVE

